

BUILDING FLOOR PLAN

NOT TO SCALE

5-8-07


RECEIVED
NOV 25 2015
CITY OF WOODINVILLE
DEVELOPMENT SERVICES

DEVELOPMENT SERVICES	
Permit #:	CUP15001
Project:	CURTIS CLAY TRAIN
<input type="checkbox"/> Structural:	_____ Date: _____
<input type="checkbox"/> Bldg:	_____ Date: _____
<input type="checkbox"/> Planning:	_____ Date: _____
<input type="checkbox"/> Fire:	_____ Date: _____
<input type="checkbox"/> Public Works:	_____ Date: _____

EVERGREEN INDUSTRIAL CENTER

19510 - 144th AVENUE N.E.
WOODINVILLE, WA 98072

ROSEN | HARBOTTLE

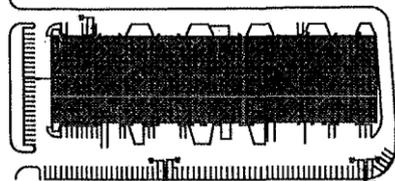


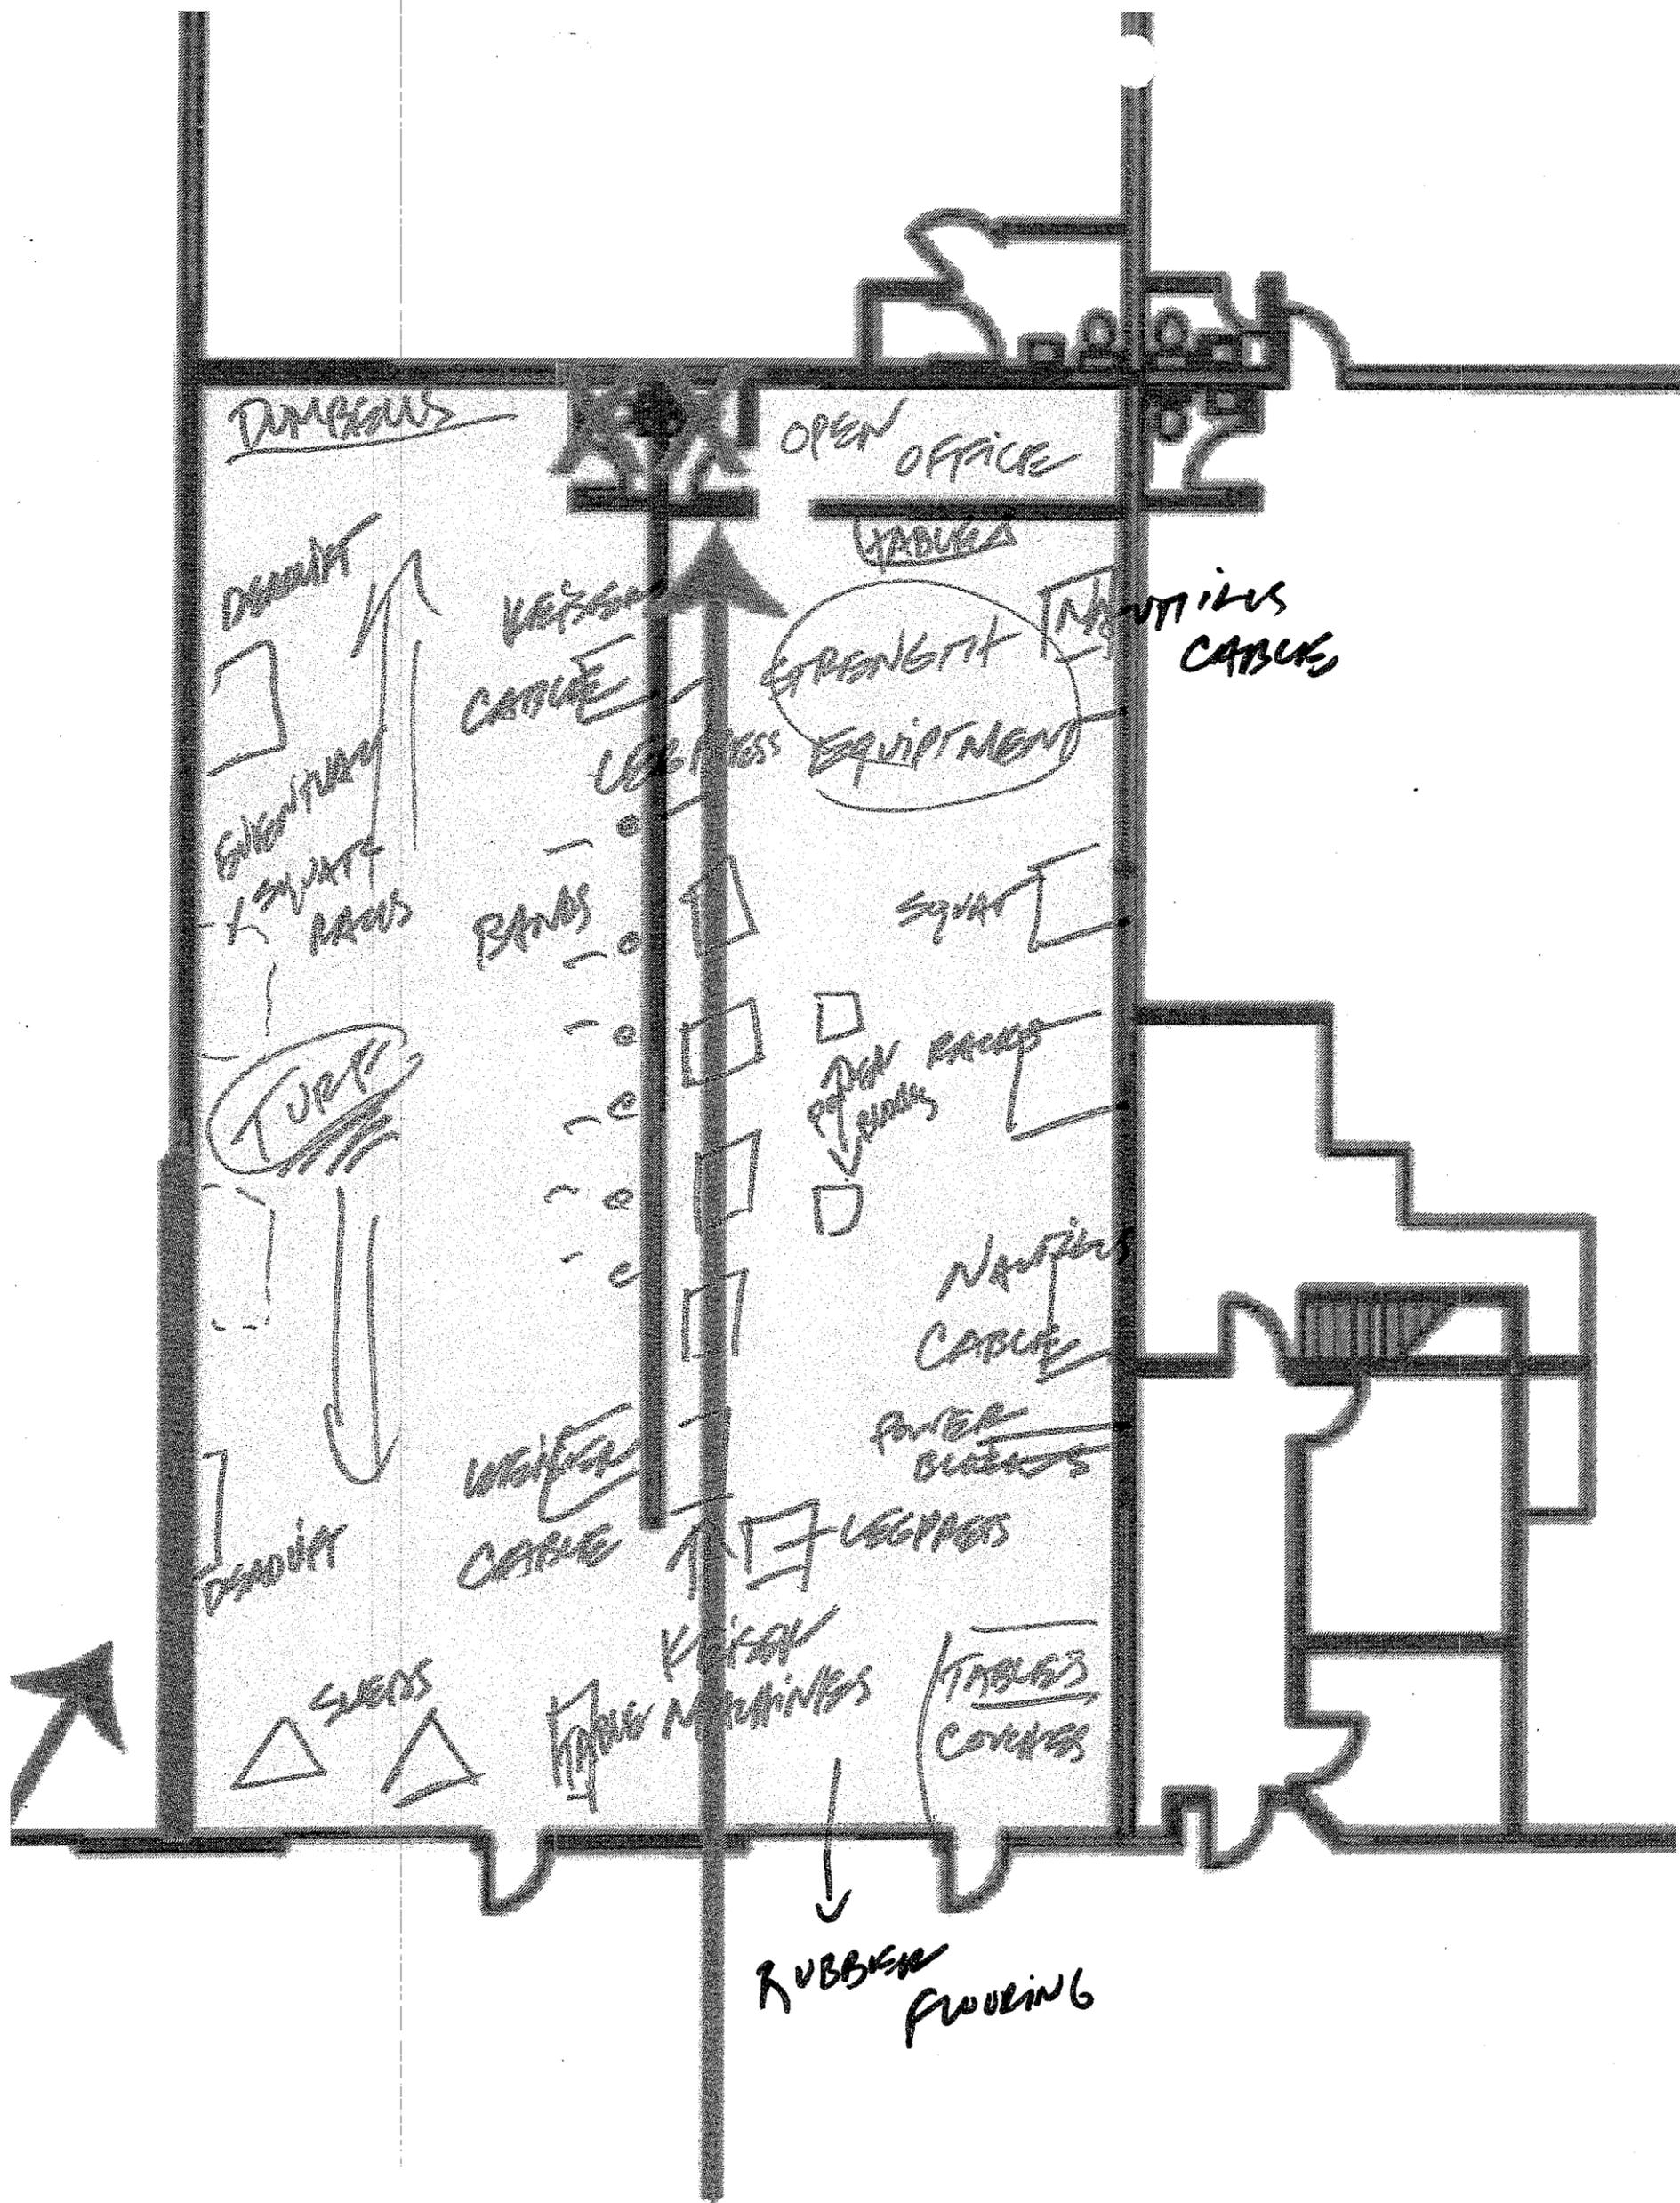


EXHIBIT D-1
LANDLORD'S WORK

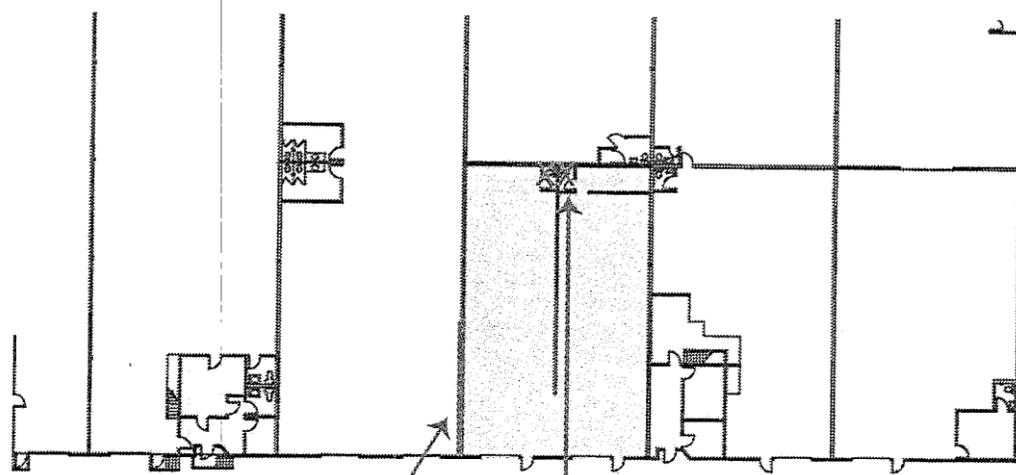

Existing opening
in wall to be filled

Both existing restrooms
shall be demolished and
one (1) ADA restroom
shall be constructed

For Review

Deleted: F:\Buildings\Woodinville Whse - Evergreen
Industrial\Legal\Curtis Clay Training, LLC Lease 10-26-15.docx